



INDURENT

SEVERNSIDE

TRAFFORD PARK,
MANCHESTER
M17 1WA
///PERSON.LUXURY.MONDAY

REFURBISHED INDUSTRIAL WAREHOUSE UNITS

UNITS AVAILABLE FROM
5,000 SQ FT - 25,000 SQ FT

Available Now



Excellent motorway
access.



Close proximity to
Manchester City Centre.

Warehousing that Works.



Why choose Trafford Park?



Close proximity to Manchester City Centre.



Excellent access to regional and national motorway network.



Trafford Park is home to over 1,400 businesses and is Europe's largest industrial estate.

You're well-connected.



MAJOR ROADS

M60 (J9)	1.5 miles
A57	2 miles
M602 (J2)	2 miles
M62 (J12)	4 miles
M6	13.5 miles



CITIES/MAJOR TOWNS

Manchester City Centre	4 miles
Stockport	11 miles
Bolton	12 miles
Warrington	18 miles
Preston	32 miles



AIRPORTS

Manchester	10 miles
Liverpool	30 miles




RAIL/METROLINK

Parkway Metrolink	0.5 miles
Village Metrolink	1 mile
Humphrey Park	1.5 miles
Trafford Park	2 miles



Warehousing that Works.

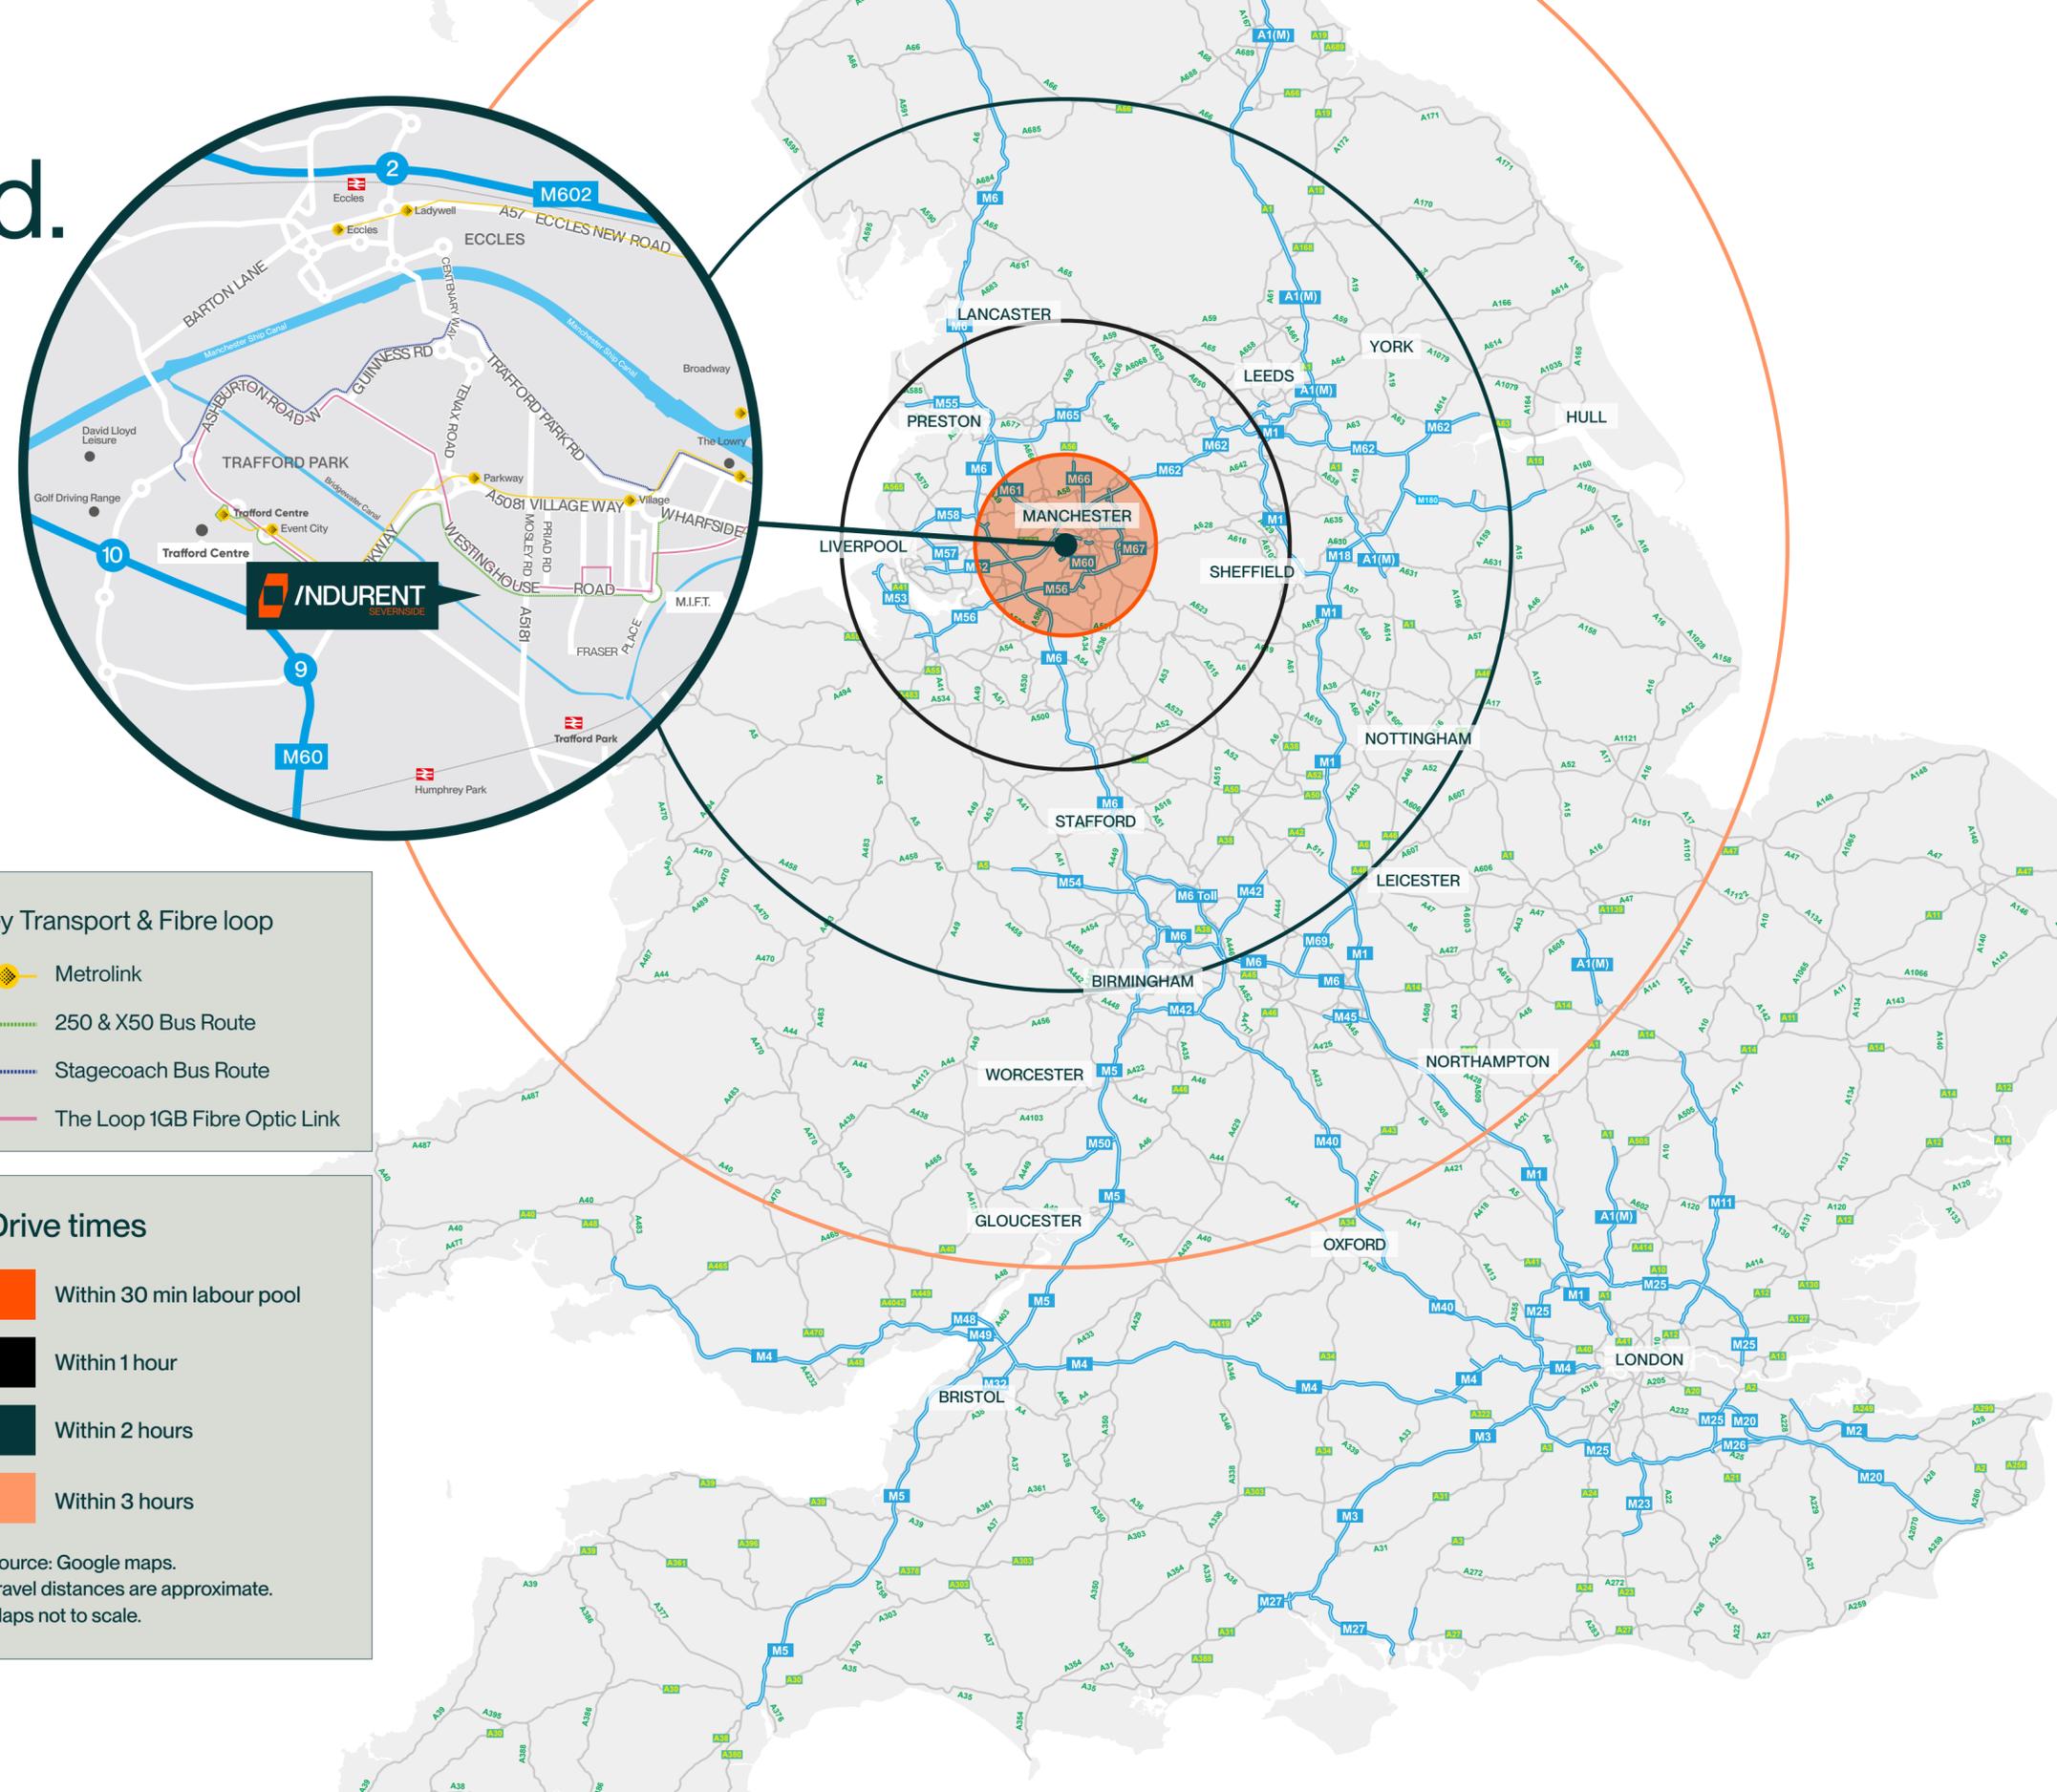

Key Transport & Fibre loop

- Metrolink
- 250 & X50 Bus Route
- Stagecoach Bus Route
- The Loop 1GB Fibre Optic Link

Drive times

- Within 30 min labour pool
- Within 1 hour
- Within 2 hours
- Within 3 hours

Source: Google maps.
Travel distances are approximate.
Maps not to scale.

High performance space for your business.

Sevenside Estate offers a range of newly refurbished industrial and warehouse units in a prime Manchester location. The units feature internal offices, gated yards, and ample on-site parking, providing practical benefits for your business and employees

Located on Textilose Road, just off Westinghouse Road in Trafford Park, Sevenside offers convenient access to Manchester city centre and the M60 motorway, connecting to the national motorway network. Its proximity to MediaCityUK places you close to one of the UK's most dynamic business hubs.

Specification.



Level access loading doors



Self contained yards



On-site car parking



B2 & B8 permitted use



Refurbished units available



Internal offices and WCs



5m+ eaves height



Warehousing that Works.



Site Plan.



Site plan is indicative.



Warehousing that Works.



The Trafford Park Portfolio comprises the largest single ownership of industrial space within Trafford Park; Europe's biggest industrial estate covering over 1,200 acres and being home to more than 1,400 businesses.

Whether you are looking to move to or relocate within Trafford Park, there is a wide range of properties for you to consider within the extensive Trafford Park Portfolio. Please call for further details and current availability or visit our dedicated website.



Warehousing that Works.





LAURA MCWHIRTER

Senior Asset Manager

📞 07551 571 866

✉️ laura.mcwhirter@indurent.com



Misrepresentation Act 1967. Unfair Contract Terms 1977. The Property Misdescription Act 1991. These particulars are issued without any responsibility on the part of the agent and are not to be construed as containing any representation or fact upon which any person is entitled to rely. Neither the agent or any person in their employment has any authority to make or give any representation or warranty whatsoever in relation to the property. Images throughout are for indicative purposes only. ANTI MONEY LAUNDERING The successful lessee will be required to provide the usual information to satisfy the AML requirements when Heads of Terms are agreed. February 2026. TBDW 06274-01.



Warehousing that Works.

[indurent.com](https://www.indurent.com)

@indurentUK

@indurent

@indurentUK