


Rev	Date	By	Description
P01	30/07/24	JV	Preliminary Issue
P02	31/07/24	JV	Slab joint layout added
P03	06/08/24	JV	Racking layout amended to suit slab joints
P04	28/10/24	MC	Racking updated, section added, drawing number revised
C01	28/11/24	KK	Updated for Lail Construction Issue

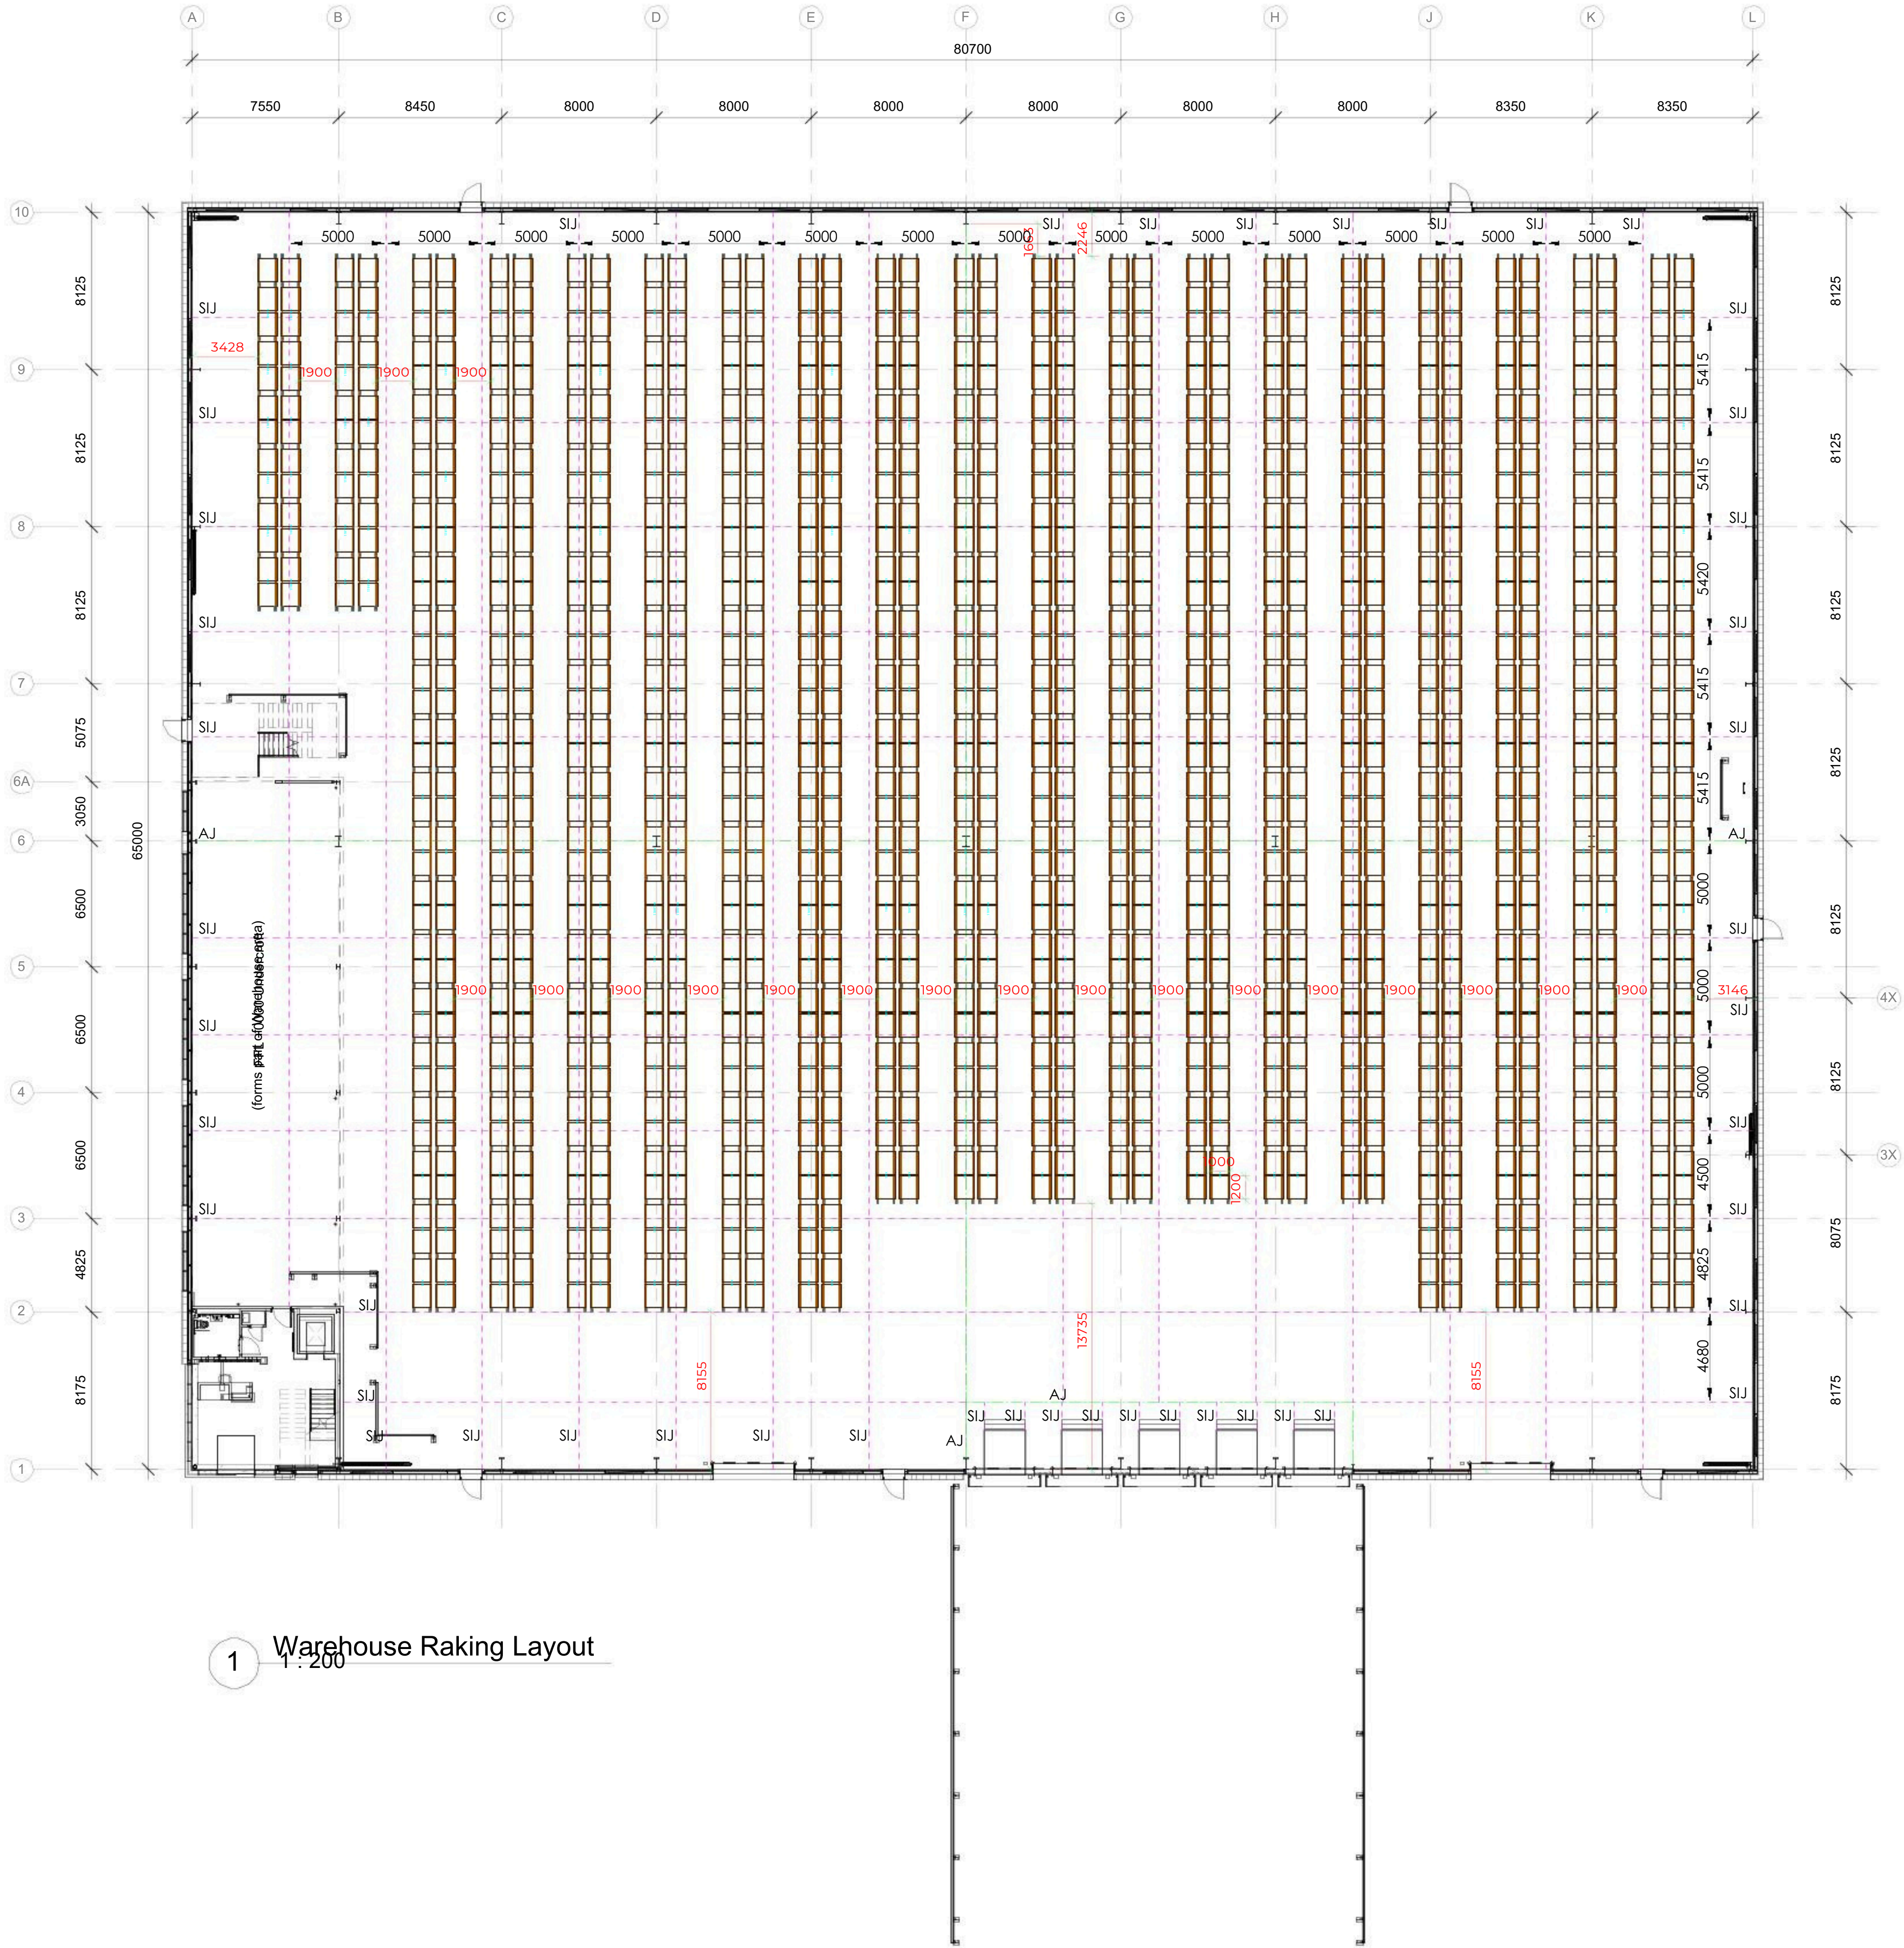

1 Warehouse Racking Layout
1:200



Unit B59