



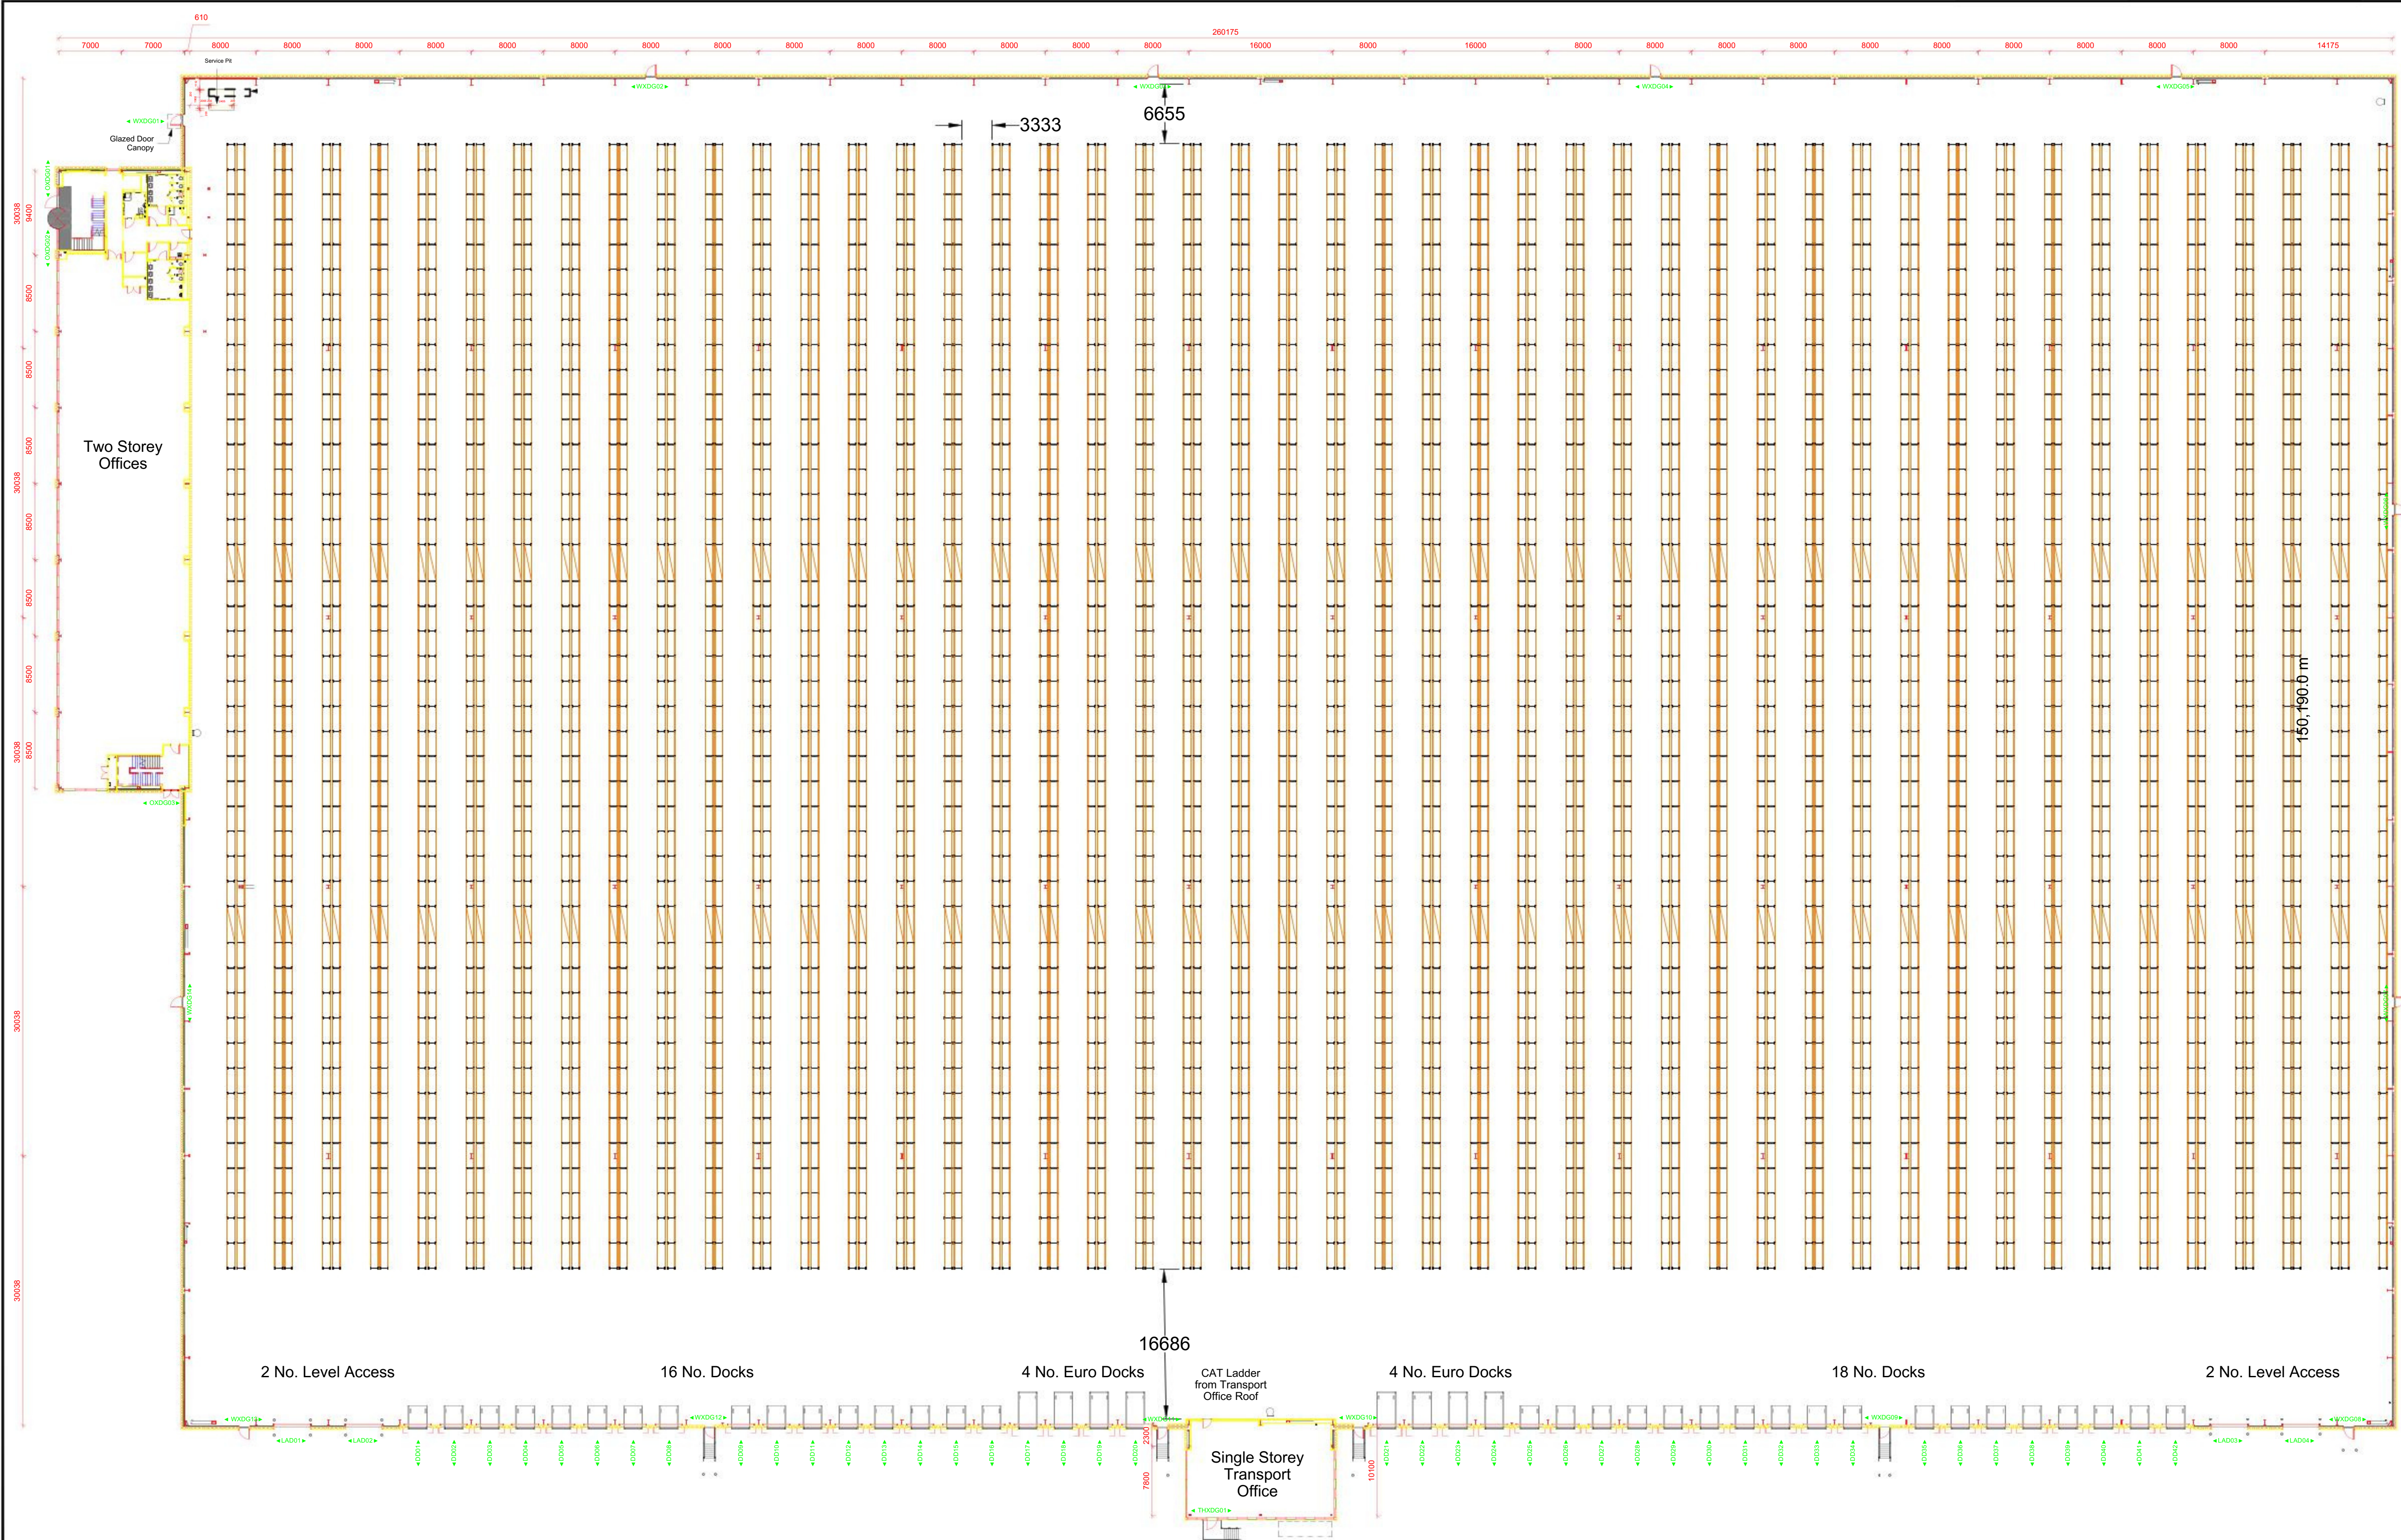


The information contained in this drawing is confidential and is not to be disclosed to others without the written authority of AlphaStor

NOTES :

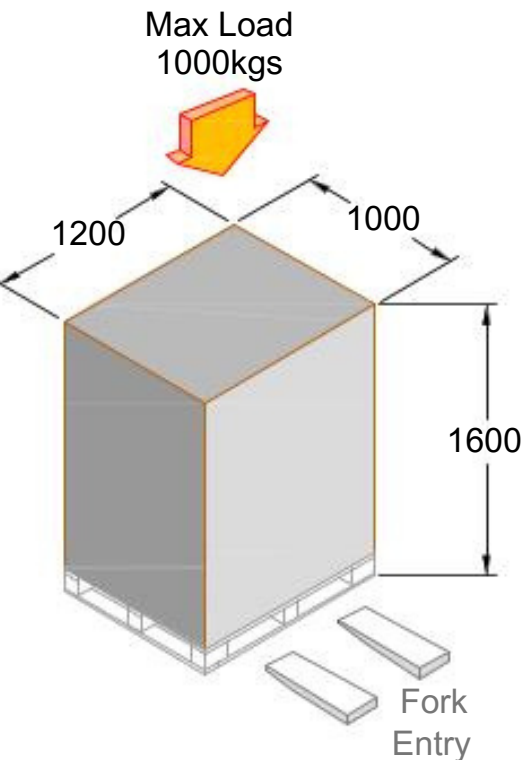

PALLET COUNT
79,116

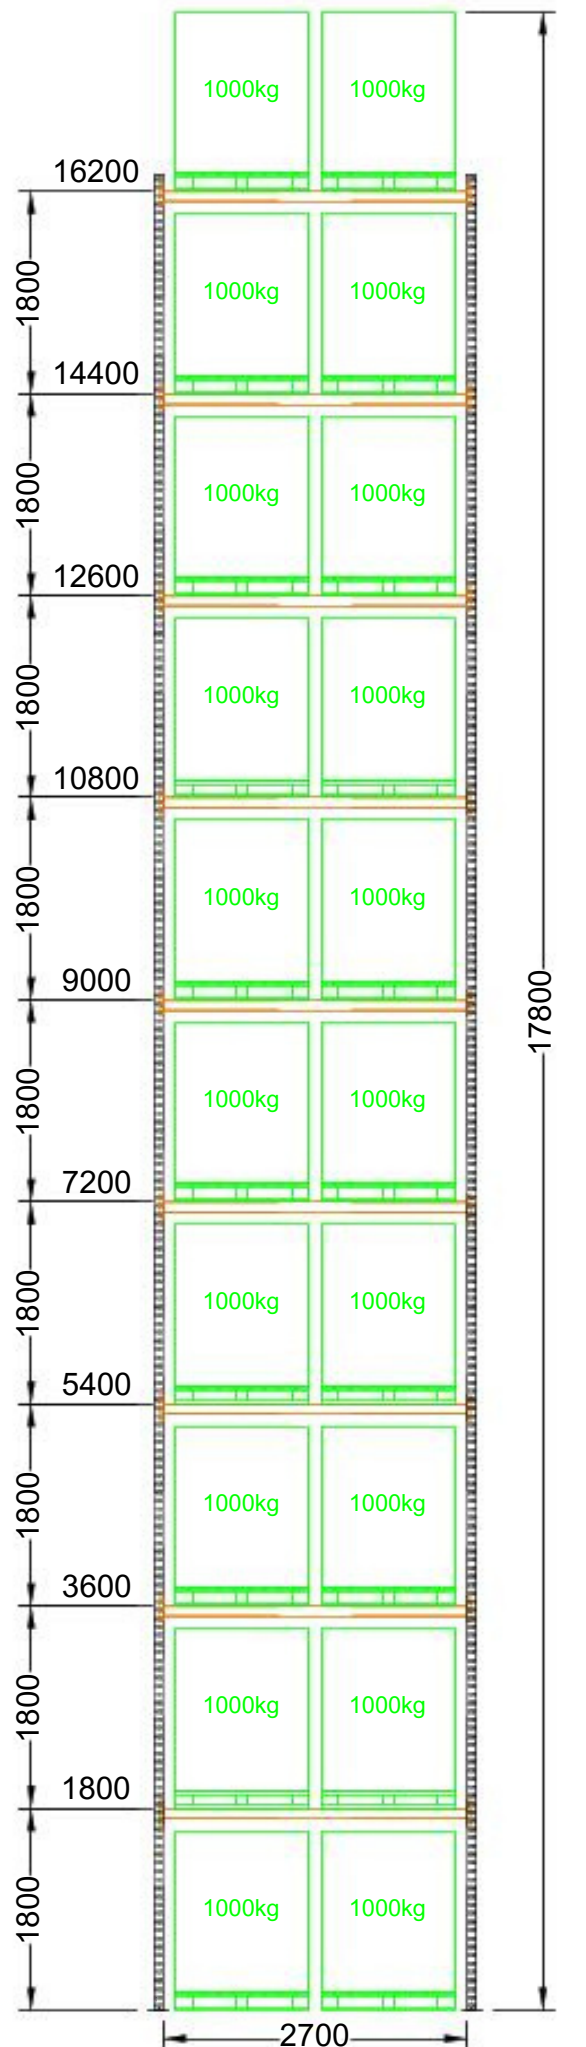

TYPICAL BAY ELEVATION

ISS.		BY	DATE
------	--	----	------

WIDE AISLE

This drawing has been prepared from details supplied to us by the Customer, who should confirm that we have correctly interpreted that all requirements have been fully satisfied. The Customer must ensure that the intended mechanical handling equipment will correctly operate within this storage system. The Customer must also ensure that all other associated trades not contracted by AlphaStor, such as labels, lighting, sprinkler systems, etc. are fully compatible with this storage system. The Customer should confirm with the relevant Local Authority any Planning, Building Regulations and Fire Regulations requirements

approved by: _____ date: _____



ISS.		BY	DATE
------	--	----	------

VNA

This drawing has been prepared from details supplied to us by the Customer, who should confirm that we have correctly interpreted that all requirements have been fully satisfied. The Customer must ensure that the intended mechanical handling equipment will correctly operate within this storage system. The Customer must also ensure that all other associated trades not contracted by AlphaStor, such as labels, lighting, sprinkler systems, etc. are fully compatible with this storage system. The Customer should conform with the relevant Local Authority any Planning, Building Regulations and Fire Regulations requirements

approved by:	
--------------	--

date.